
 











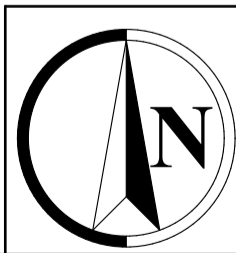
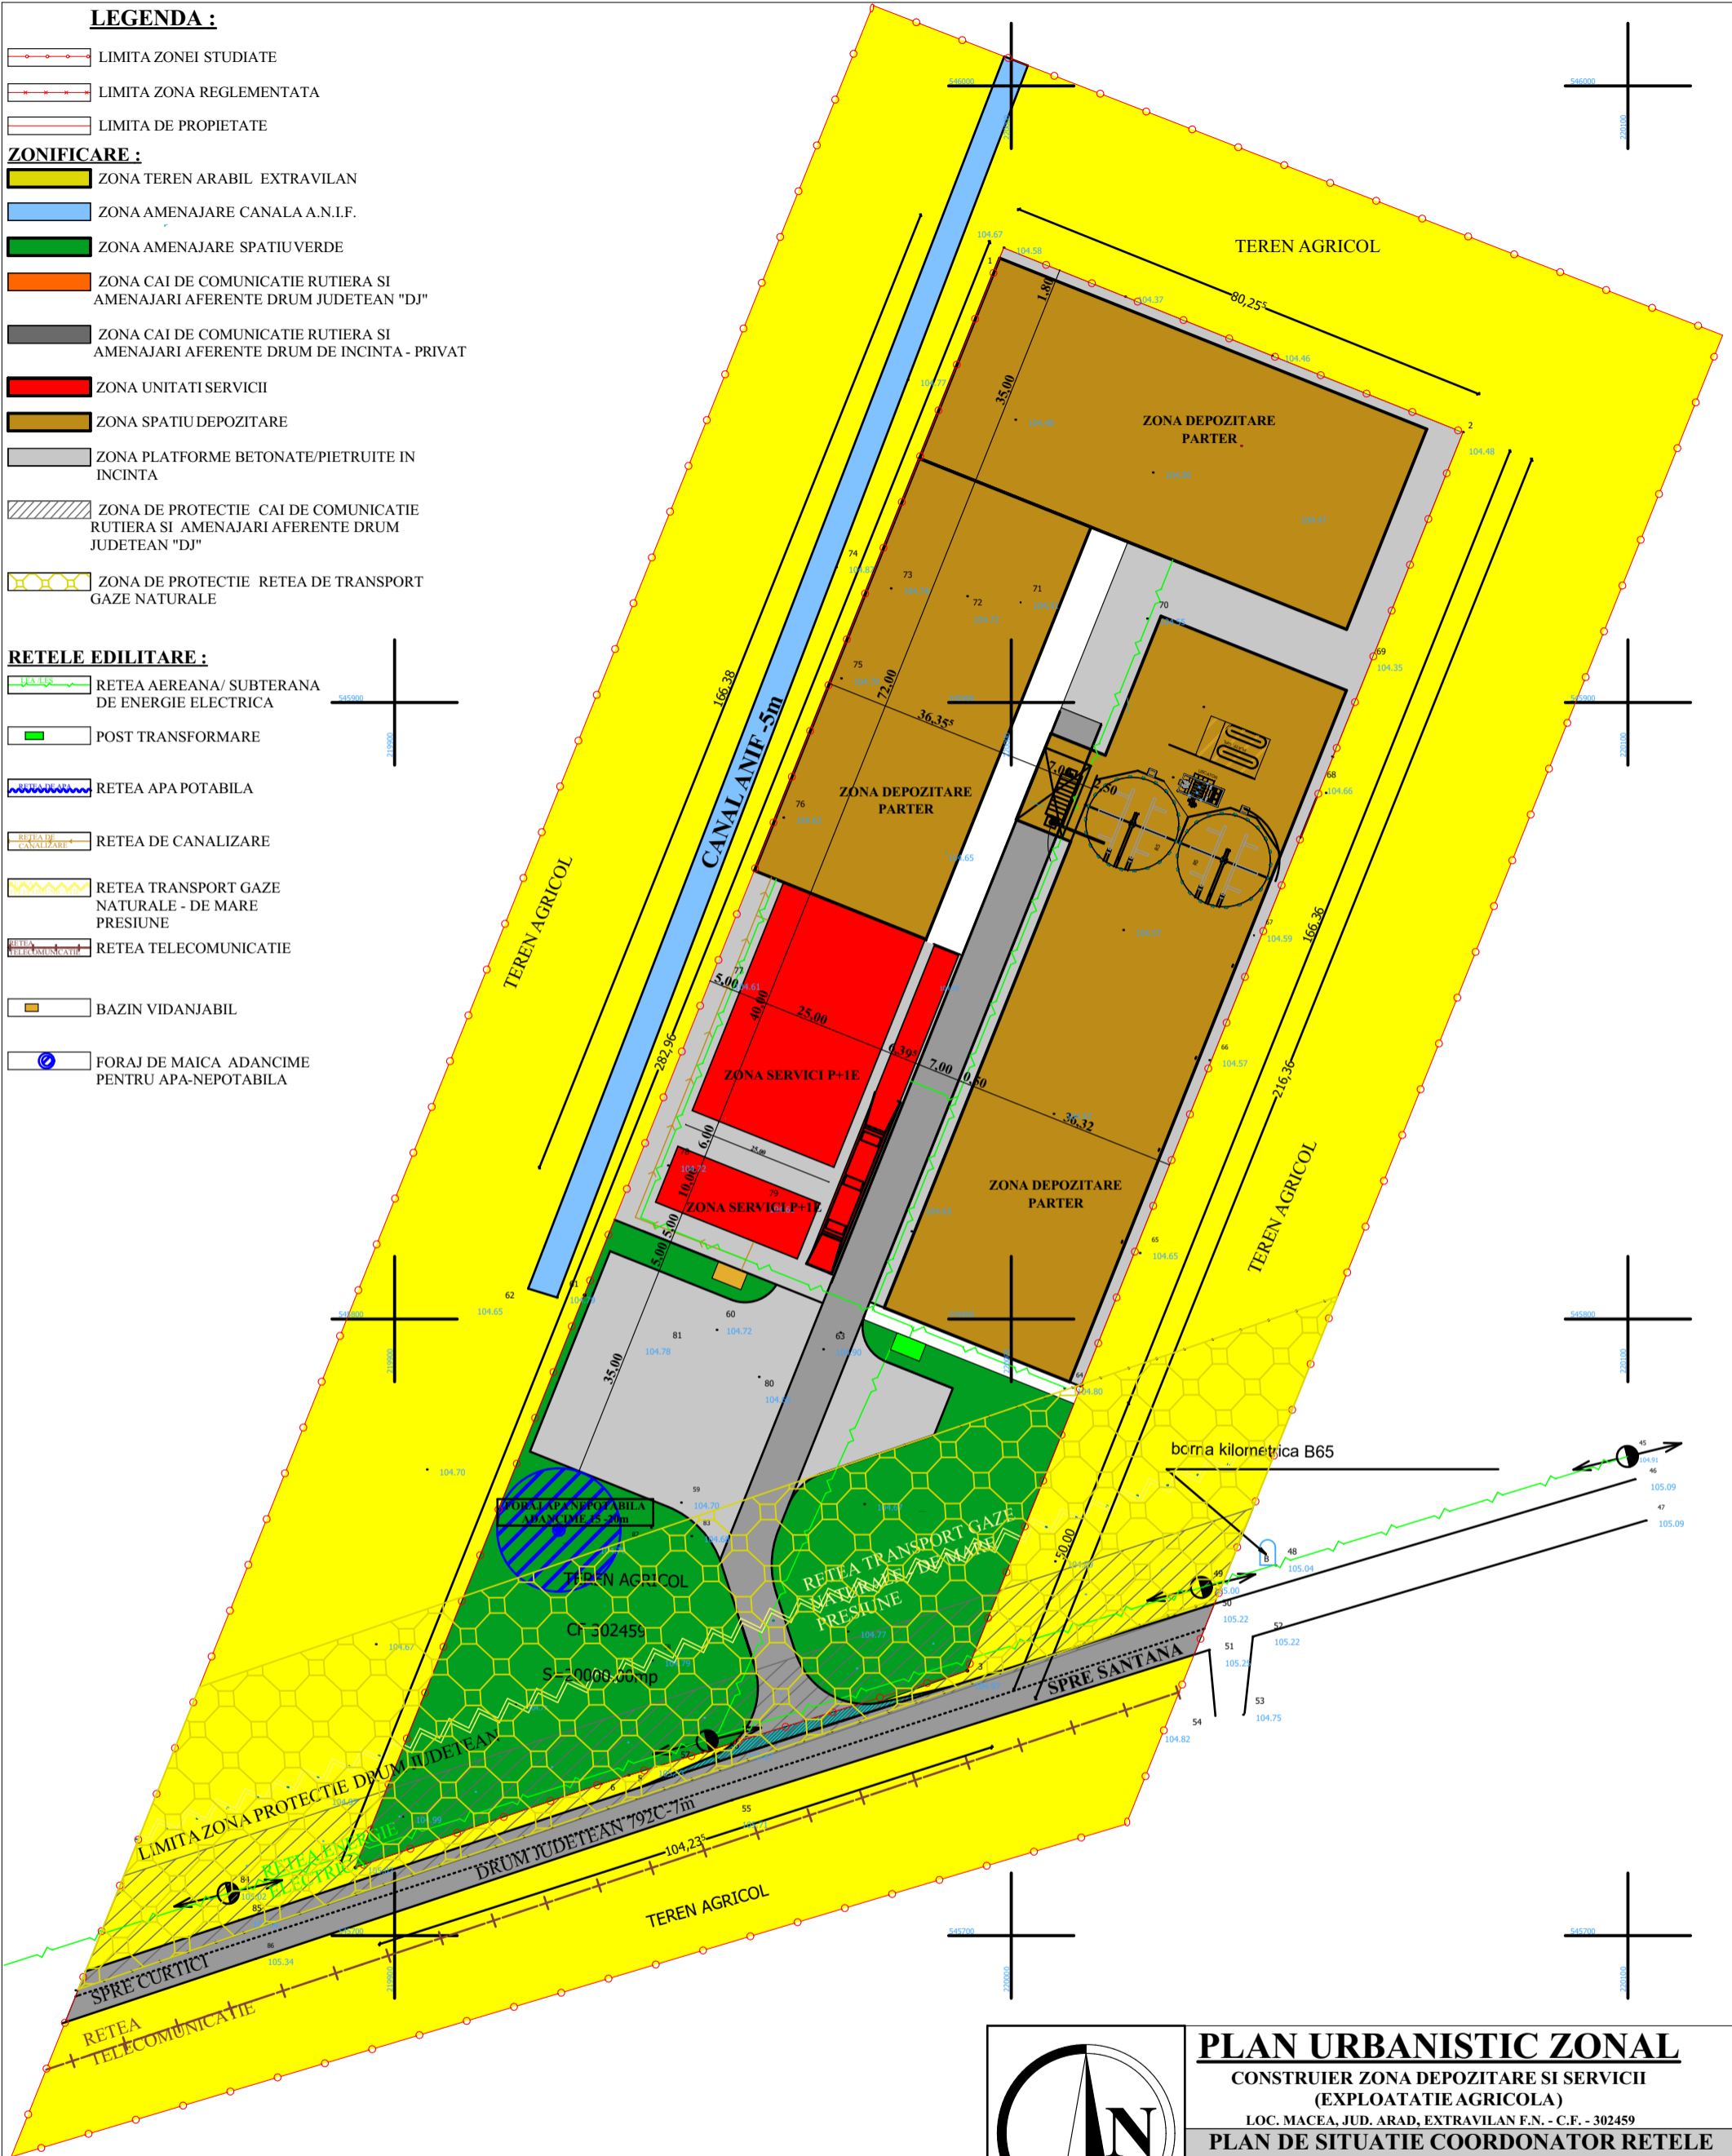


**LEGENDA :**

-  LIMITA ZONEI STUDIATE
-  LIMITA ZONA REGLEMENTATA
-  LIMITA DE PROPIETATE
- ZONIFICARE :**
-  ZONA TEREN ARABIL EXTRAVILAN
-  ZONA AMENAJARE CANALA A.N.I.F.
-  ZONA AMENAJARE SPATIU VERDE
-  ZONA CAI DE COMUNICATIE RUTIERA SI AMENAJARI AFERENTE DRUM JUDETEAN "DJ"
-  ZONA CAI DE COMUNICATIE RUTIERA SI AMENAJARI AFERENTE DRUM DE INCINTA - PRIVAT
-  ZONA UNITATI SERVICII
-  ZONA SPATIU DEPOZITARE
-  ZONA PLATFORME BETONATE/PIETRUITE IN INCINTA
-  ZONA DE PROTECTIE CAI DE COMUNICATIE RUTIERA SI AMENAJARI AFERENTE DRUM JUDETEAN "DJ"
-  ZONA DE PROTECTIE RETEA DE TRANSPORT GAZE NATURALE

**RETELE EDILITARE :**

-  RETEA AEREANA/ SUBTERANA DE ENERGIE ELECTRICA
-  POST TRANSFORMARE
-  RETEA APA POTABILA
-  RETEA DE CANALIZARE
-  RETEA TRANSPORT GAZE NATURALE - DE MARE PRESIUNE
-  RETEA TELECOMUNICATIE
-  BAZIN VIDANJABIL
-  FORAJ DE MAICA ADANCIME PENTRU APA-NEPOTABILA



**PLAN URBANISTIC ZONAL**  
**CONSTRUIER ZONA DEPOZITARE SI SERVICII**  
**(EXPLOATATIE AGRICOLA)**  
 LOC. MACEA, JUD. ARAD, EXTRAVILAN F.N. - C.F. - 302459  
**PLAN DE SITUATIE COORDONATOR RETELE**  
 Sc. 1:1000

VERIFICATOR				REFERAT	
VERIFICATOR EXPERT	NUME	SEM NATURA	CERINTA	REFERAT:   EXPERTIZA Nr:   Data :	
<b>SC ARCHITECTURAL CONFORT SRL</b> CIF RO 15388319 Jud. Timis, Com. Curtea nr .260 J 02./510/2003 ARAD, Str. Episcopiei Nr. 24				BENEFICIAR :	FAZA:
				<b>SC AGRO TUCUDEAN SRL</b> Arad, Curtici, Str. Avram Iancu, Nr.15	S.O.
SPECIFICATIE	NUME	SEM NATURA	Sc:	TITLU PROIECT:	PROIECT
SEF. PROIECT	D. Arh. DOBRE I.		1:1000	<b>CONSTRUIRE ZONA DEPOZITARE SI SERVICII</b> Jud. Arad, Loc. Macea :Extravilan F.N. cf. 302459	NR:20/2016
PROIECTAT	C. Arh. Albuлесcu Radu		Data:	TITLU PLANSA	NR. PL.
DESENAT	C. Arh. Albuлесcu Radu		2016	PLAN DE SITUATIE - COORDONATOR RETELE	<b>04A</b>